


LOCALITY DIAGRAM NOT TO SCALE

LEGEND	EXISTING	PROPOSED
Sanitary Sewer	--- ---	--- ---
Stormwater Drain	--- ---	--- ---
Manholes	⊙ ⊙ ⊙	⊙ ⊙ ⊙
Stormwater Catchpit	⊙ ⊙ ⊙	⊙ ⊙ ⊙
Fieldtile/subsoil drain	--- ---	--- ---
Watermain	--- ---	--- ---
Fire Hydrant	□	□
Sluice valve	⊗	⊗
Peet valve	⊖	⊖
Reducer valve	⊖	⊖
Blank Cap/Plate	⊖	⊖
Telecom Cable	--- ---	--- ---
Fibreoptic Cable	--- ---	--- ---
Telettra/Clear	--- ---	--- ---
Power Cable	--- ---	--- ---
Power Transformer	TF	TF
Power & Lamp Poles	⊙ PP	⊙ LP
Gas Main	--- ---	--- ---
Fence	--- ---	--- ---

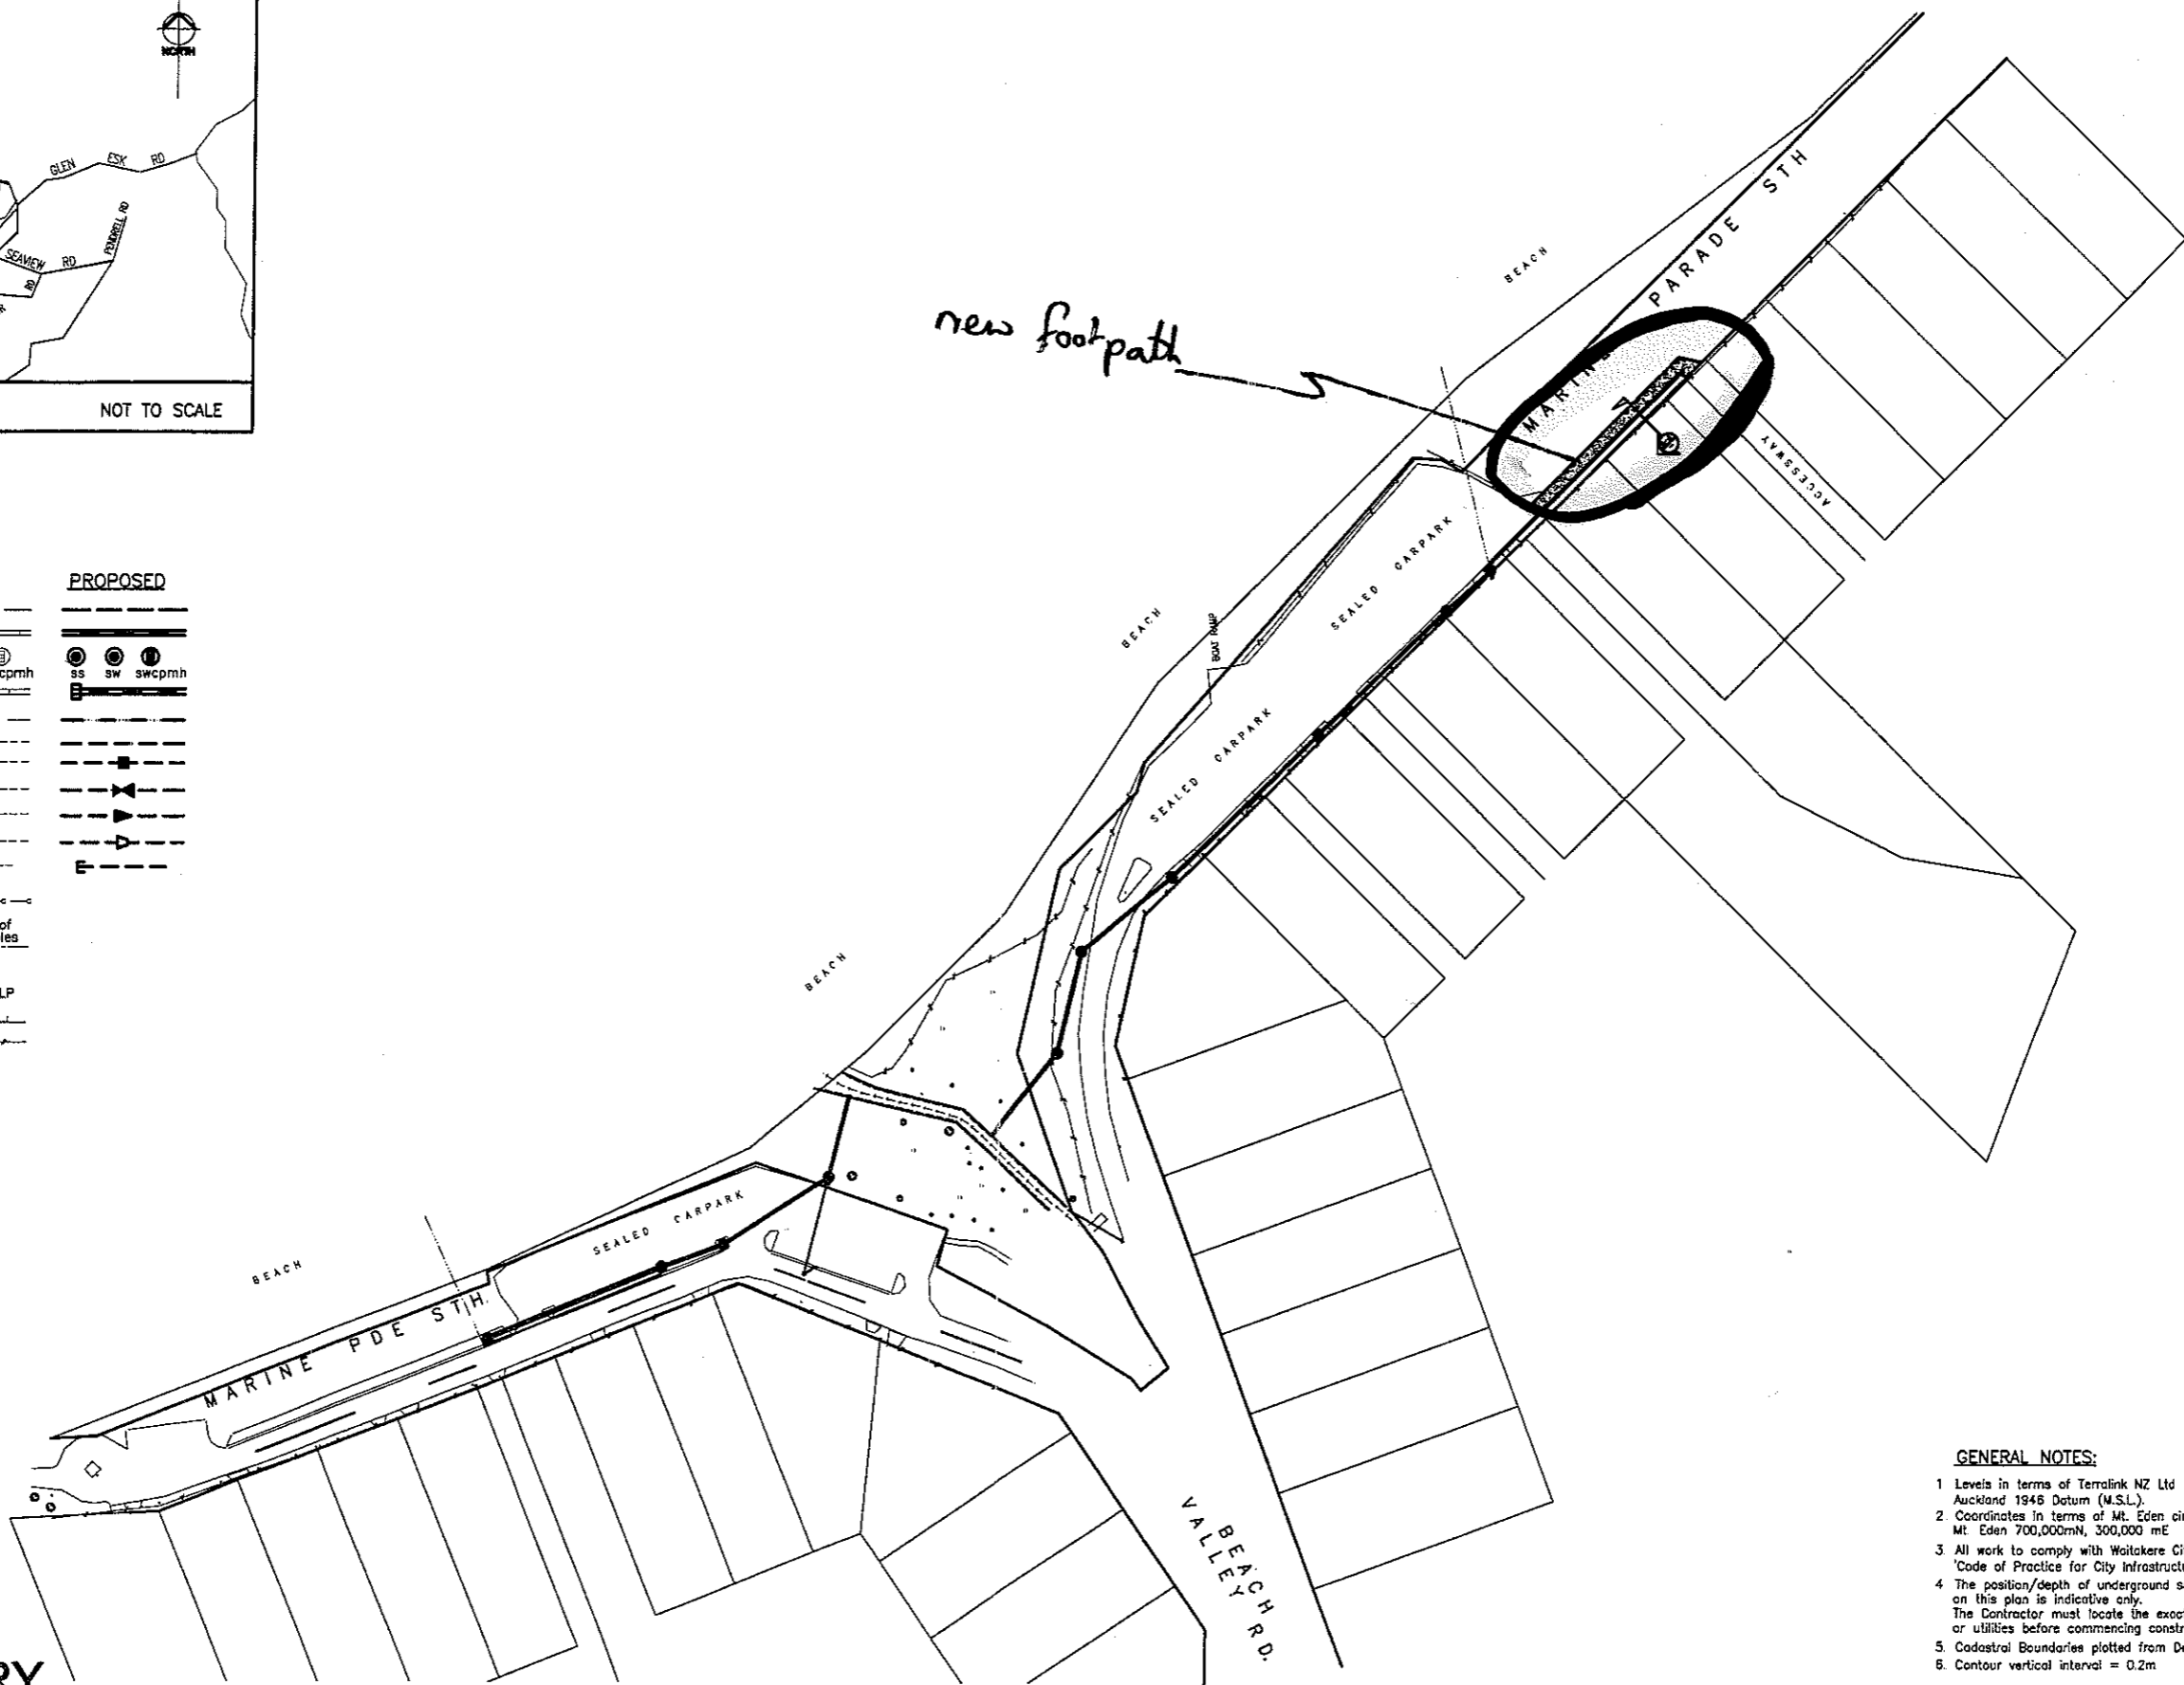

PRELIMINARY

- GENERAL NOTES:**
- Levels in terms of Terralink NZ Ltd datum, Auckland 1946 Datum (M.S.L.).
 - Coordinates in terms of Mt. Eden circuit. Circuit origin = Mt. Eden 700,000mN, 300,000 mE
 - All work to comply with Waitakere City Council's 'Code of Practice for City Infrastructure and Land Development'
 - The position/depth of underground services or utilities shown on this plan is indicative only. The Contractor must locate the exact position of such services or utilities before commencing construction.
 - Cadastral Boundaries plotted from Deposited Plans
 - Contour vertical interval = 0.2m

SURVEYED	DATE	REVISION	BY	DATE
N OLSEN	7/07			
DESIGNED	10/07			
DRAWN	10/07			
COMPUTED	10/07			
DWG CHECK				
DESIGN CHECK				
CAD FILE	RD15803			

WAITAKERE CITY COUNCIL

PIHA - MARINE PARADE SOUTH
PROPOSED STORMWATER IMPROVEMENTS
PLAN



ORIGINAL SCALE	1 : 750
SHEET	1
DRAWING No.	15803
CONTRACT No.	TA07031
REVISION	A1