


proposed mezzanine floor plan 1:100

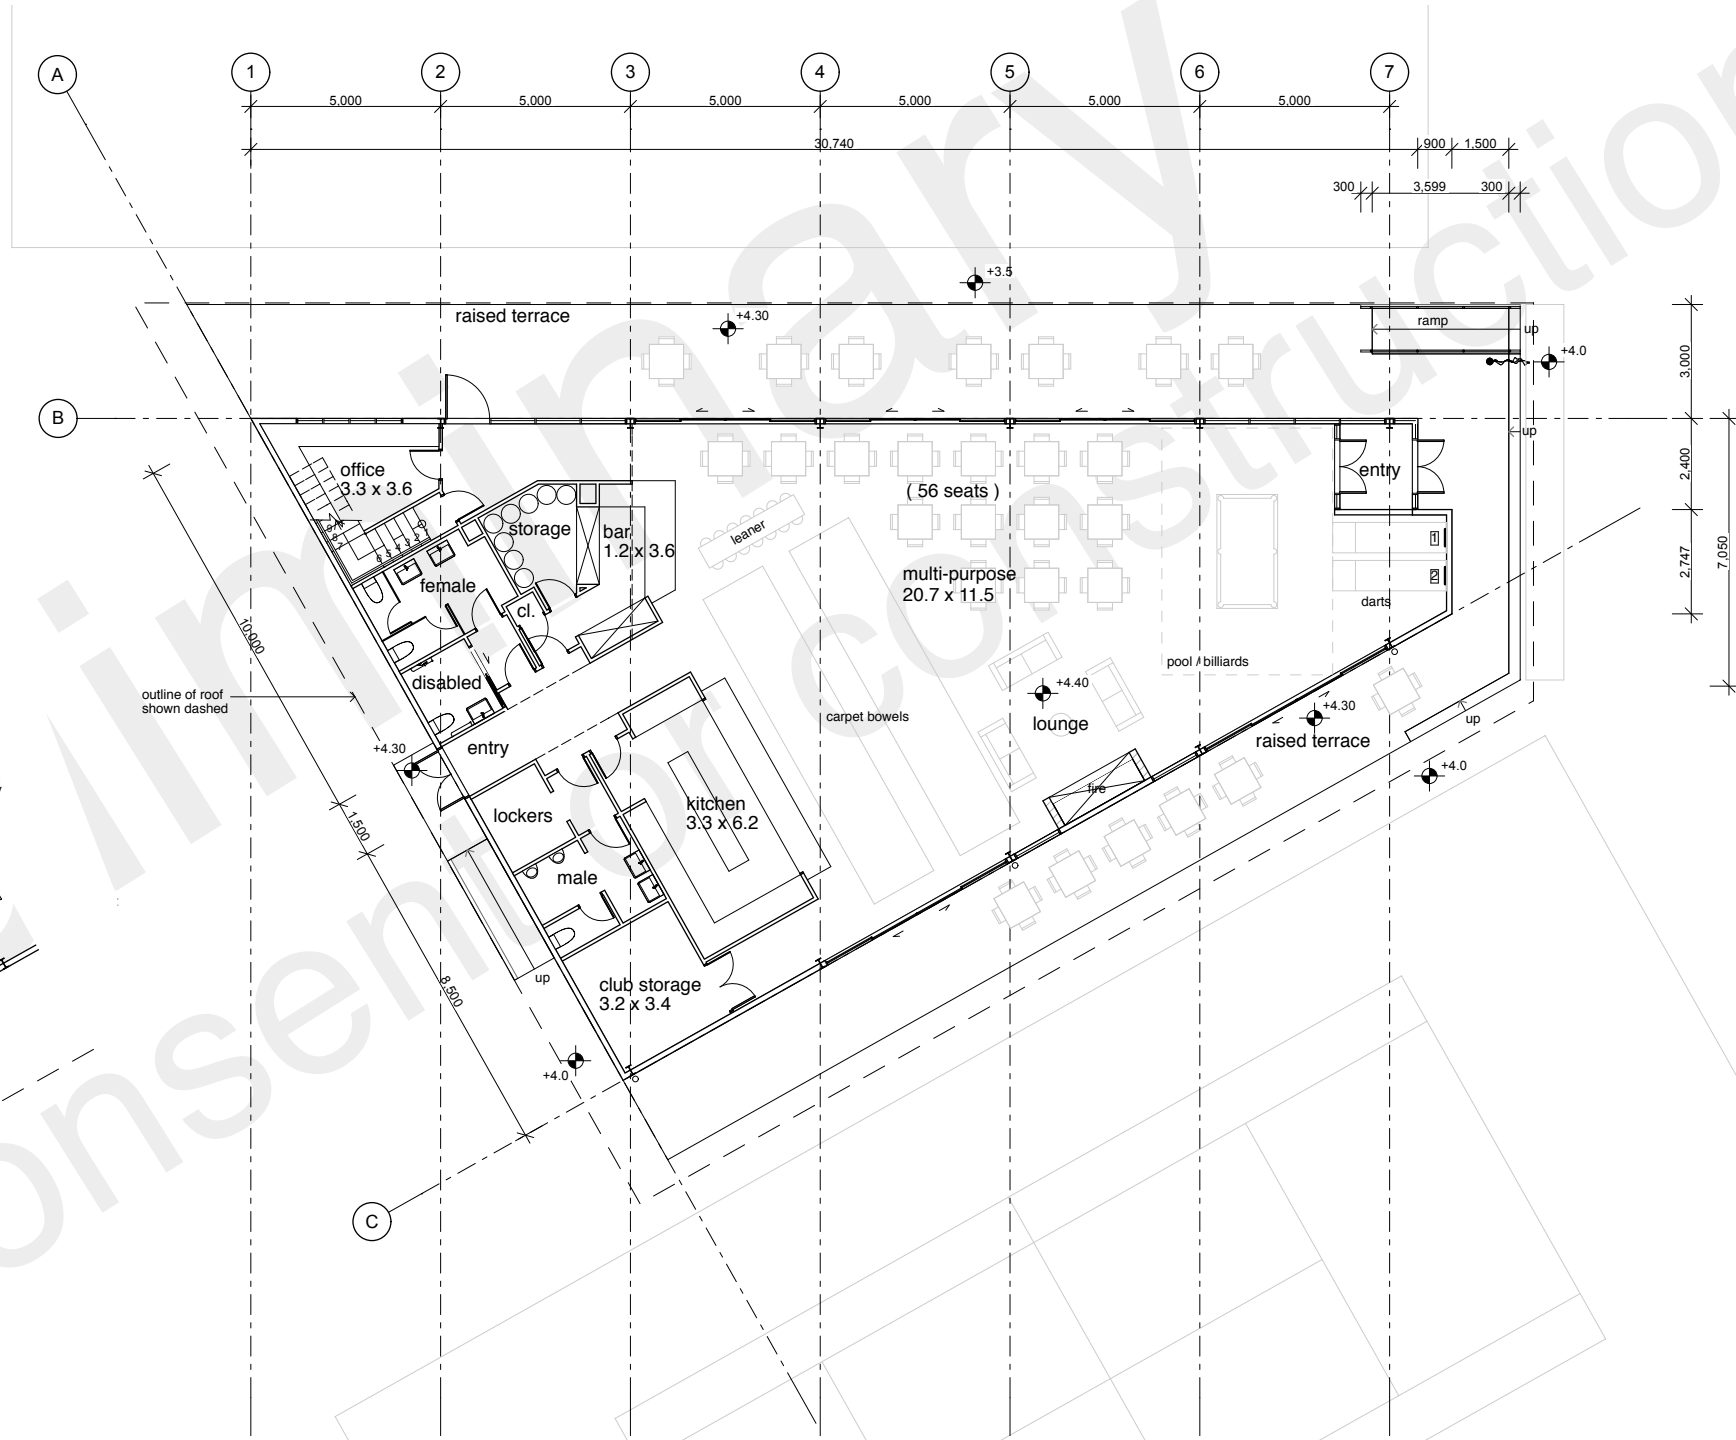

proposed ground floor plan 1:100

Hulena.

HULENA ARCHITECTS LIMITED

9 MELROSE STREET
NEWMARKET
AUCKLAND

T 09-524-6955
F 09-520-6522
E OFFICE@HULENA.COM
W WWW.HULENA.COM

REVISIONS

piha community sport + recreation clubhouse
21 seaview rd. piha

ISSUE	resource consent
DATE	12/04/12
DRAWN	gb
CHECKED	jg
SCALES	as shown @A1 double scale@A3

floor plan

4593 RC02

The contractor shall check and verify all dimensions, levels, and angles on site prior to commencing any work. Dimensions must not be scaled from drawings.

Notify the architect of any discrepancies. If in doubt ask.

The copyright of these drawings and all parts thereof remains the property of Hulena Architects Ltd.